



224 1392 20 MB 159 128

PARCEL INFORMATION						
PARCEL NO.	OWNER	SOURCE	EASEMENT ACREAGE			TOTAL EASEMENT ACREAGE
			A	B	C	
461	GRAYSON M. WHITEHURST and MYRTLE G. WHITEHURST	D.B. 196, P. 275; M.B. 31, P. 12	-	-	14.894	14.894
460-A	GRAYSON M. WHITEHURST, JR.	D.B. 374, P. 137; M.B. 31, P. 12; M.B. 113, P. 24	7.436	-	55.002	66.498
463	PAUL W. ACKISS, RICHARD B. KELLAM and EDWIN C. KELLAM	D.B. 512, P. 472; M.B. 5, P. 63	-	-	8.607	8.607
462	CITY OF VIRGINIA BEACH	D.B. 1968, P. 534; M.B. 135, P. 47	-	-	3.525	3.525
462-A	CITY OF VIRGINIA BEACH	D.B. 1930, P. 125; D.B. 1996, P. 151; M.B. 135, P. 47	-	-	22.030	22.030
462-B	CITY OF VIRGINIA BEACH	D.B. 1930, P. 125; M.B. 135, P. 47	-	-	20.784	20.784
460	GRAYSON M. WHITEHURST, JR.	D.B. 478, P. 517; M.B. 31, P. 12; M.B. 113, P. 24	0.010	-	12.649	12.659
464	LYDIA ANNE GRIMSTEAD, DAVID LEROY CAPPS and AMALEATHA VIRGINIA CAPPS	D.B. 617, P. 502; M.B. 7, P. 145	-	-	0.962	0.962
465	ERNEST L. WHITEHEAD	D.B. 1379, P. 782; M.B. 17, P. 81	-	-	0.424	0.424
466-A	A. STANLEY MUNDY & CO.	D.B. 1419, P. 95; M.B. 72, P. 40	-	-	10.210	10.210
466-A	A. STANLEY MUNDY & CO.	D.B. 1419, P. 95; M.B. 72, P. 40	-	-	1.185	1.185
467	WILLIAM S. WILLIAMS, ESTATE	M.B. 77, P. 51	-	-	1.718	1.718
468	IRVING A. WILLIAMS and MARIE F. WILLIAMS	D.B. 670, P. 562	-	-	1.013	1.013
469	MARIAH ISABELLE RILEY WILLIAMS, ESTATE	M.B. 42, P. 161	-	-	2.947	2.947
470	VERNICE WILLIAMS SINGLETON	D.B. 1697, P. 554; D.B. 491, P. 308	-	-	0.232	0.232
471	MATTHEW HOLLOWAY and GEORGIA WILLIAMS HOLLOWAY	D.B. 1402, P. 259; M.B. 13, P. 44	-	-	0.989	0.989
472	HAZEL BRINKLEY	D.B. 1083, P. 270; M.B. 13, P. 44	-	-	1.217	1.217
473	MAX H. KURTZ and RACHEL M. KURTZ	D.B. 946, P. 141	-	-	4.558	4.558
474	A. STANLEY MUNDY & CO.	D.B. 1419, P. 95; M.B. 135, P. 47	-	-	5.279	5.279
474-A	T. R. PRITCHARD and L. R. GALLAGHER	D.B. 1953, P. 152; M.B. 135, P. 47	-	-	0.909	0.909

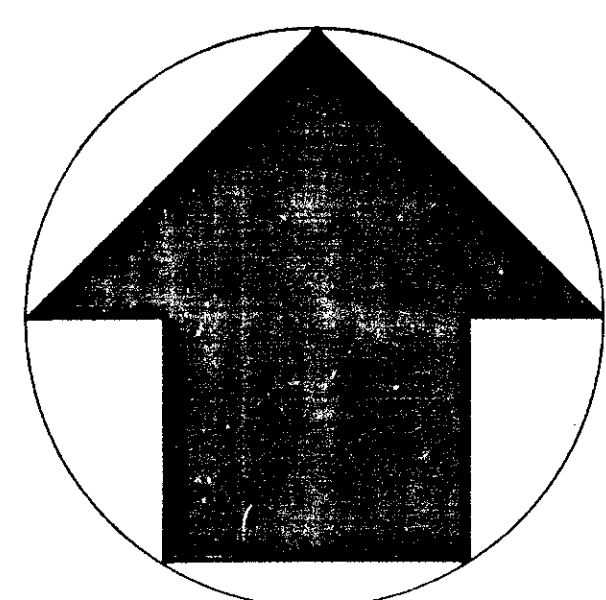

CURVE TABLE					
NO.	RADIUS	DELTA	ARC	TANGENT	CHORD
1	2,895.00'	03° 21' 53"	166.48'	83.27'	166.48'
2	2,895.00'	02° 38' 09"	127.27'	63.64'	127.27'
3	1,402.50'	00° 27' 48"	11.34'	6.87'	11.34'
4	1,402.50'	00° 24' 54"	10.02'	5.01'	10.02'

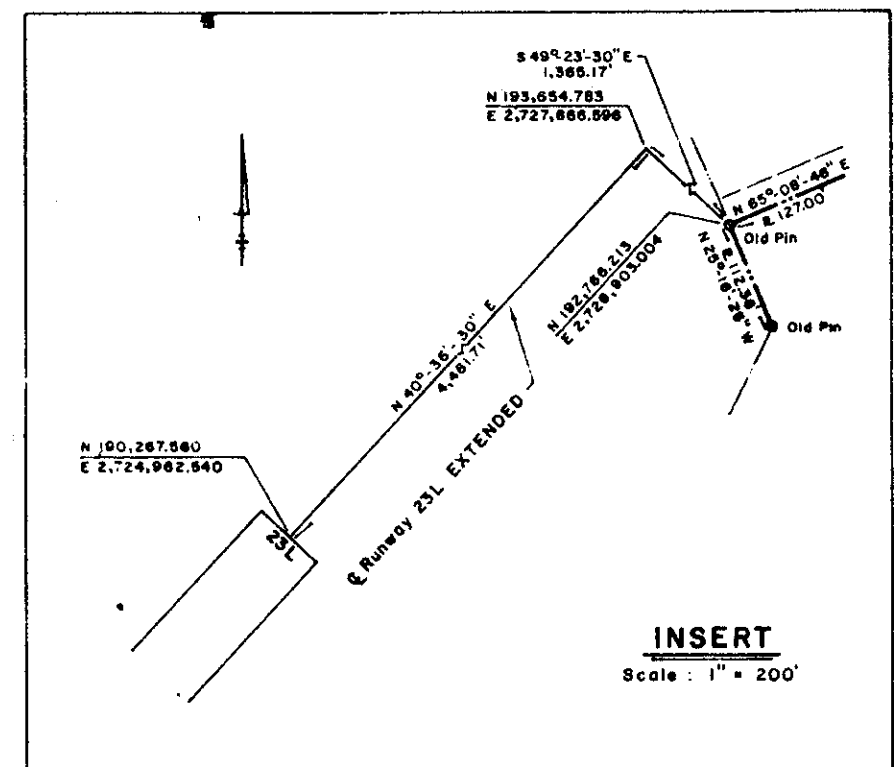


- LEGEND**
- Denotes Right of Way Line and Property Line.
 - Denotes Property Line.
 - Denotes 3/4" diameter X 3' Steel Pin.
 - Denotes Easement Line.

VIRGINIA:

In the Clerk's Office of the Circuit Court of the City of Virginia Beach, Virginia on the 21 day of February, 1982, a plat was received and admitted to record in Map Book 1392, at Page 26. D.B. 2216, P. 1392.



Teste: J. Curtis Pruitt, Clerk.

- NOTES:**
1. Bearings and co-ordinates shown hereon are based upon the Virginia State Plane Co-ordinate System, South Zone.
 2. Easement A - Height Restriction 106 feet above Mean Sea Level.
 3. Easement B - Height Restriction 138 feet above Mean Sea Level.
 4. Easement C - Height Restriction 172 feet above Mean Sea Level.

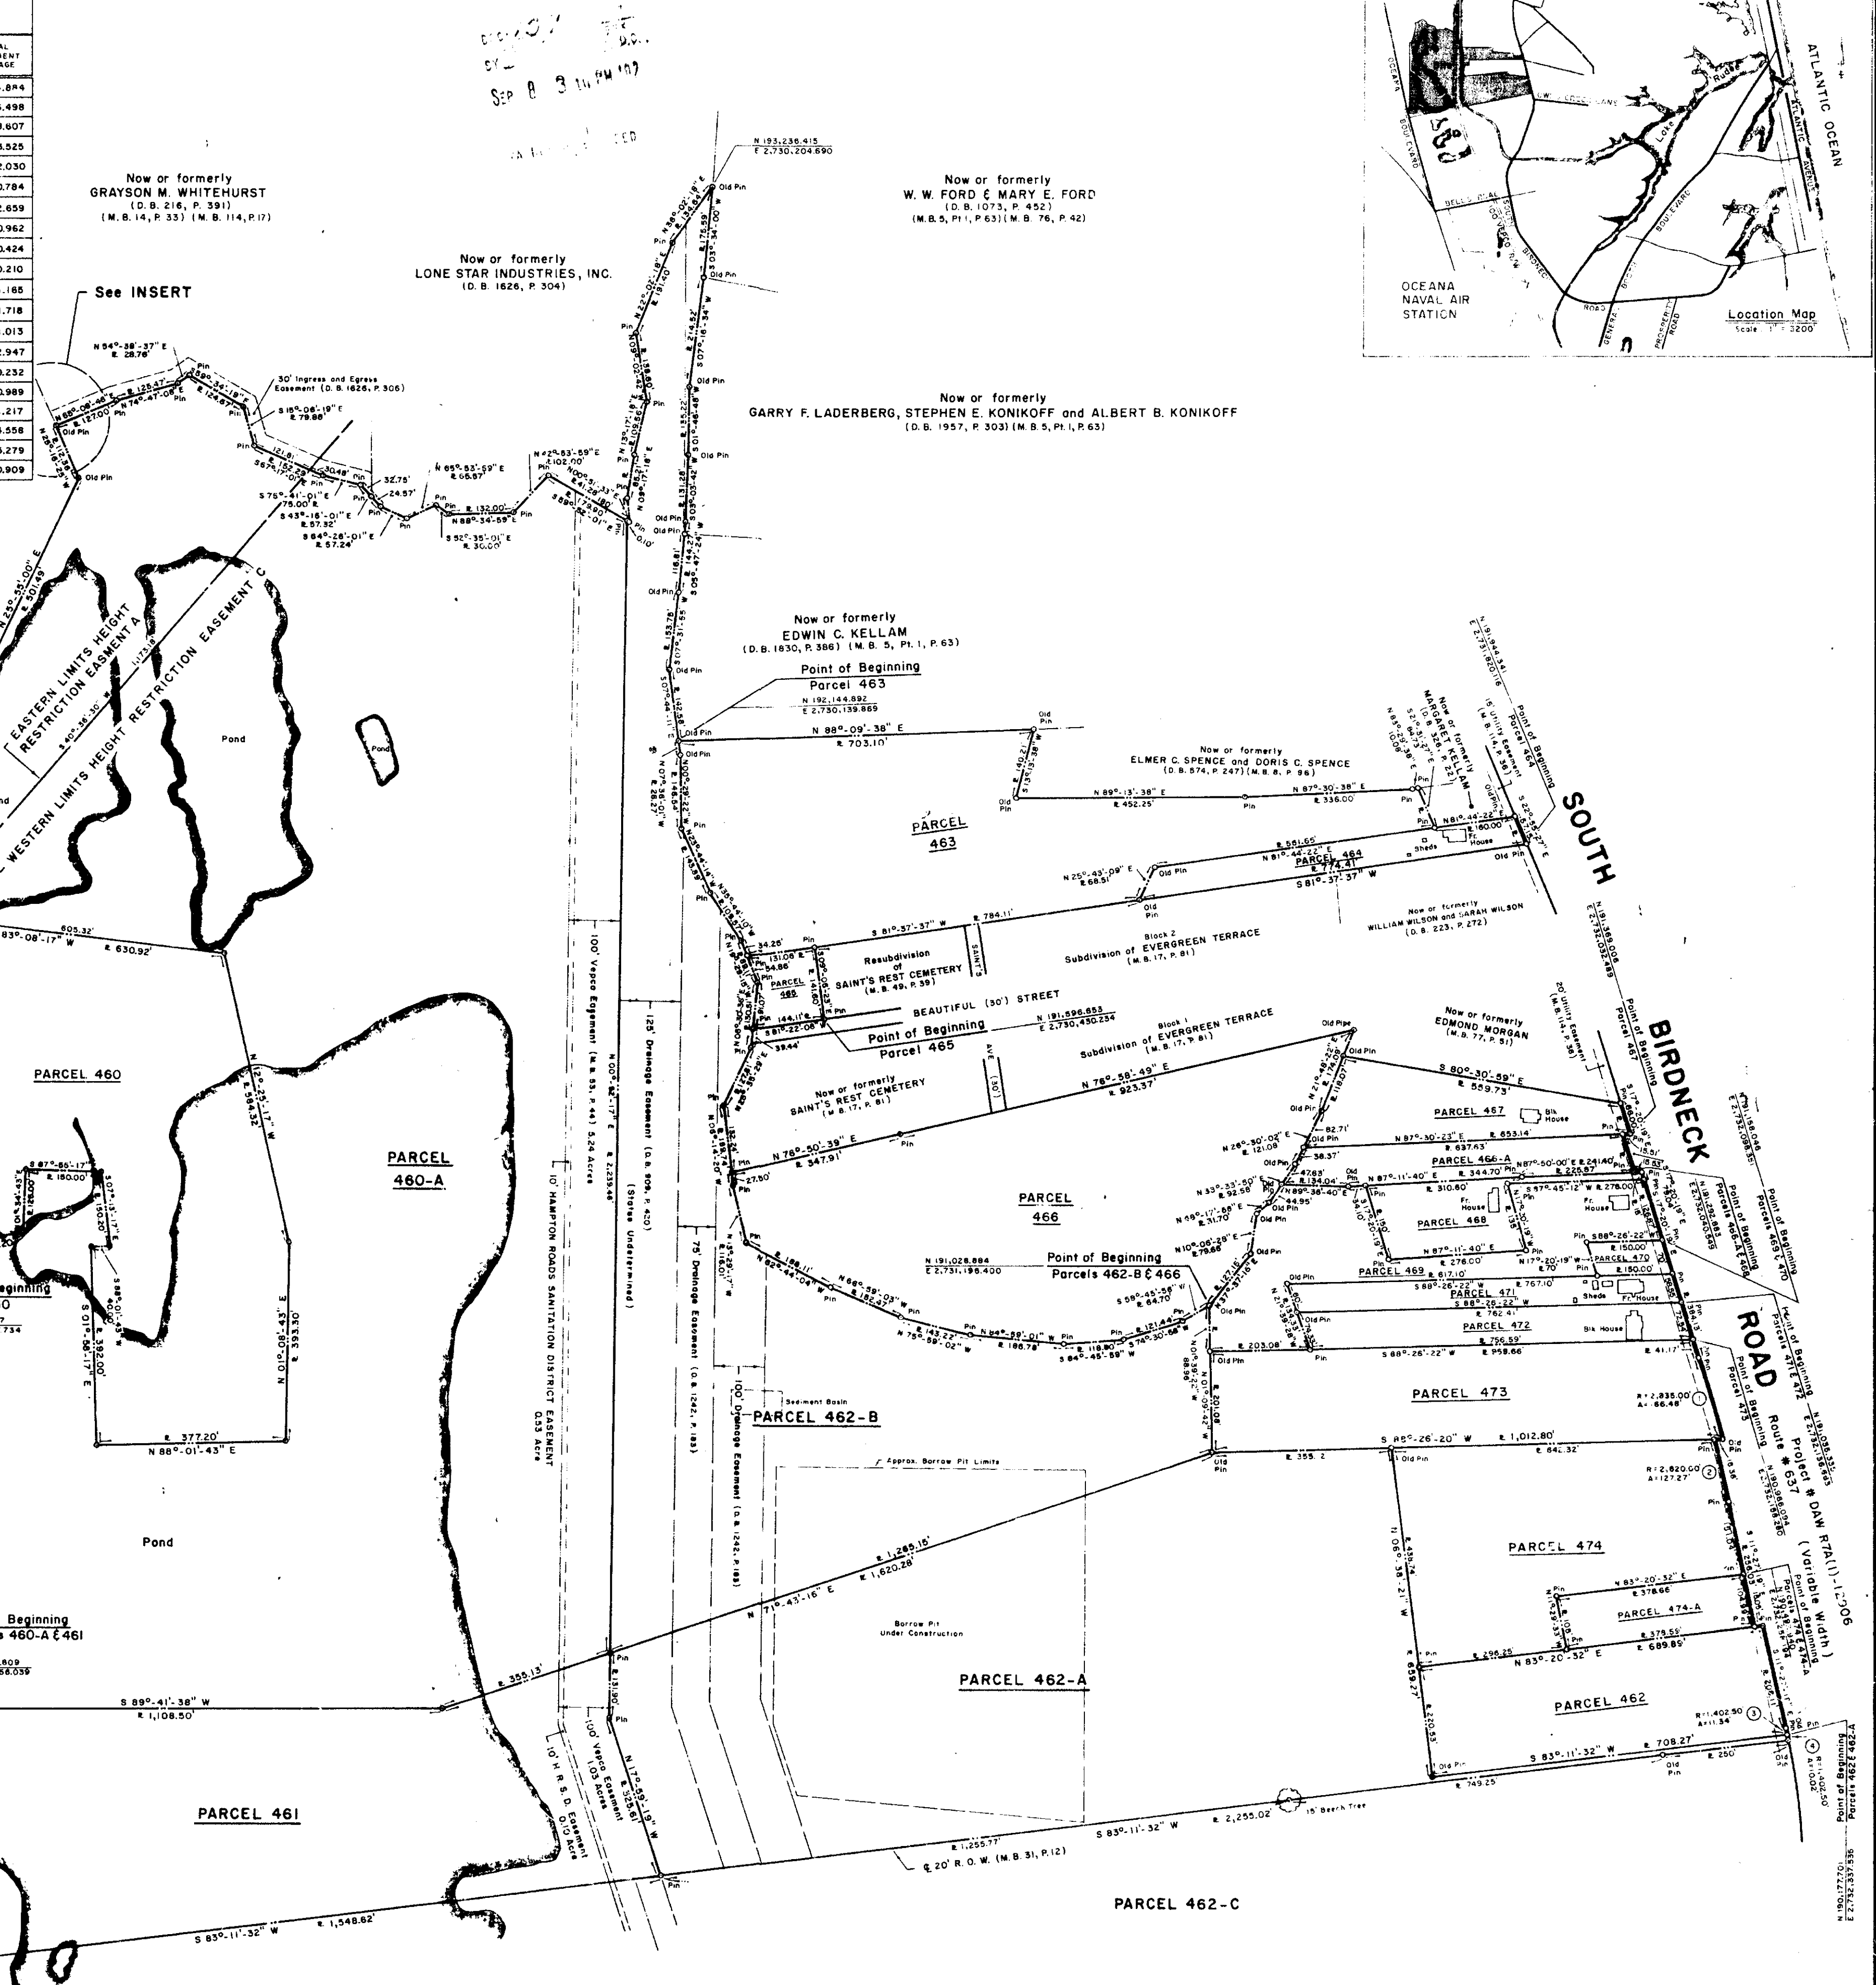

Approved for recordation, but this approval does not certify correctness of any zoning information, boundaries, streets or other lines shown hereon. This is not a subdivision plat.

Planning Department
Revised: February 11, 1982.
Revised: July 14, 1981.
Revised: May 15, 1981.

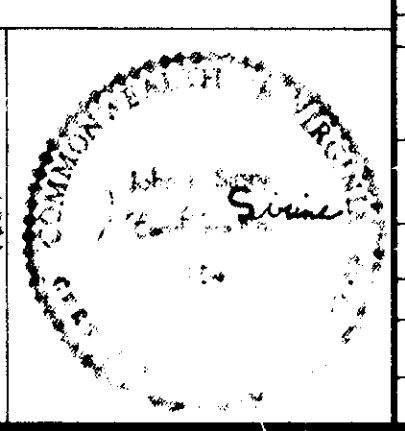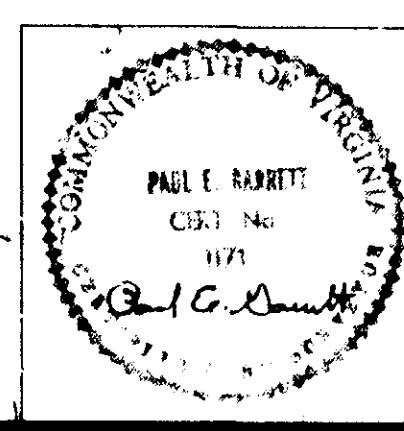

JOHN E. SIRINE AND ASSOCIATES, LTD. SURVEYORS AND ENGINEERS VIRGINIA BEACH, VIRGINIA		DEPARTMENT OF THE NAVY ATLANTIC DIVISION NAVAL FACILITIES ENGINEERING COMMAND NORFOLK, VIRGINIA	
DES. -	DR. L. D. W.	CHK. J. A. F.	BOUNDARY LINE SURVEY
PROJ. MOR.	CH. ENGR. P. E. G.	DATE:	
SUBMITTED BY:	J. E. S.	DATE:	
FIRM MEMBER	PRINCIPAL	DATE:	
APPROVED:	DATE:	DATE:	
OFFICER IN CHARGE:	DATE:	DATE:	
FOR EFO FOR COMMANDER NAVFAC	DATE:	DATE:	
SIZE		CODE IDENT NO.	NAVFAC DRAWING NO.
SCALE: 1" = 200'		SPEC.	4063864
SHEET		CONSTR. CONTR. NO.	1 OF 2